


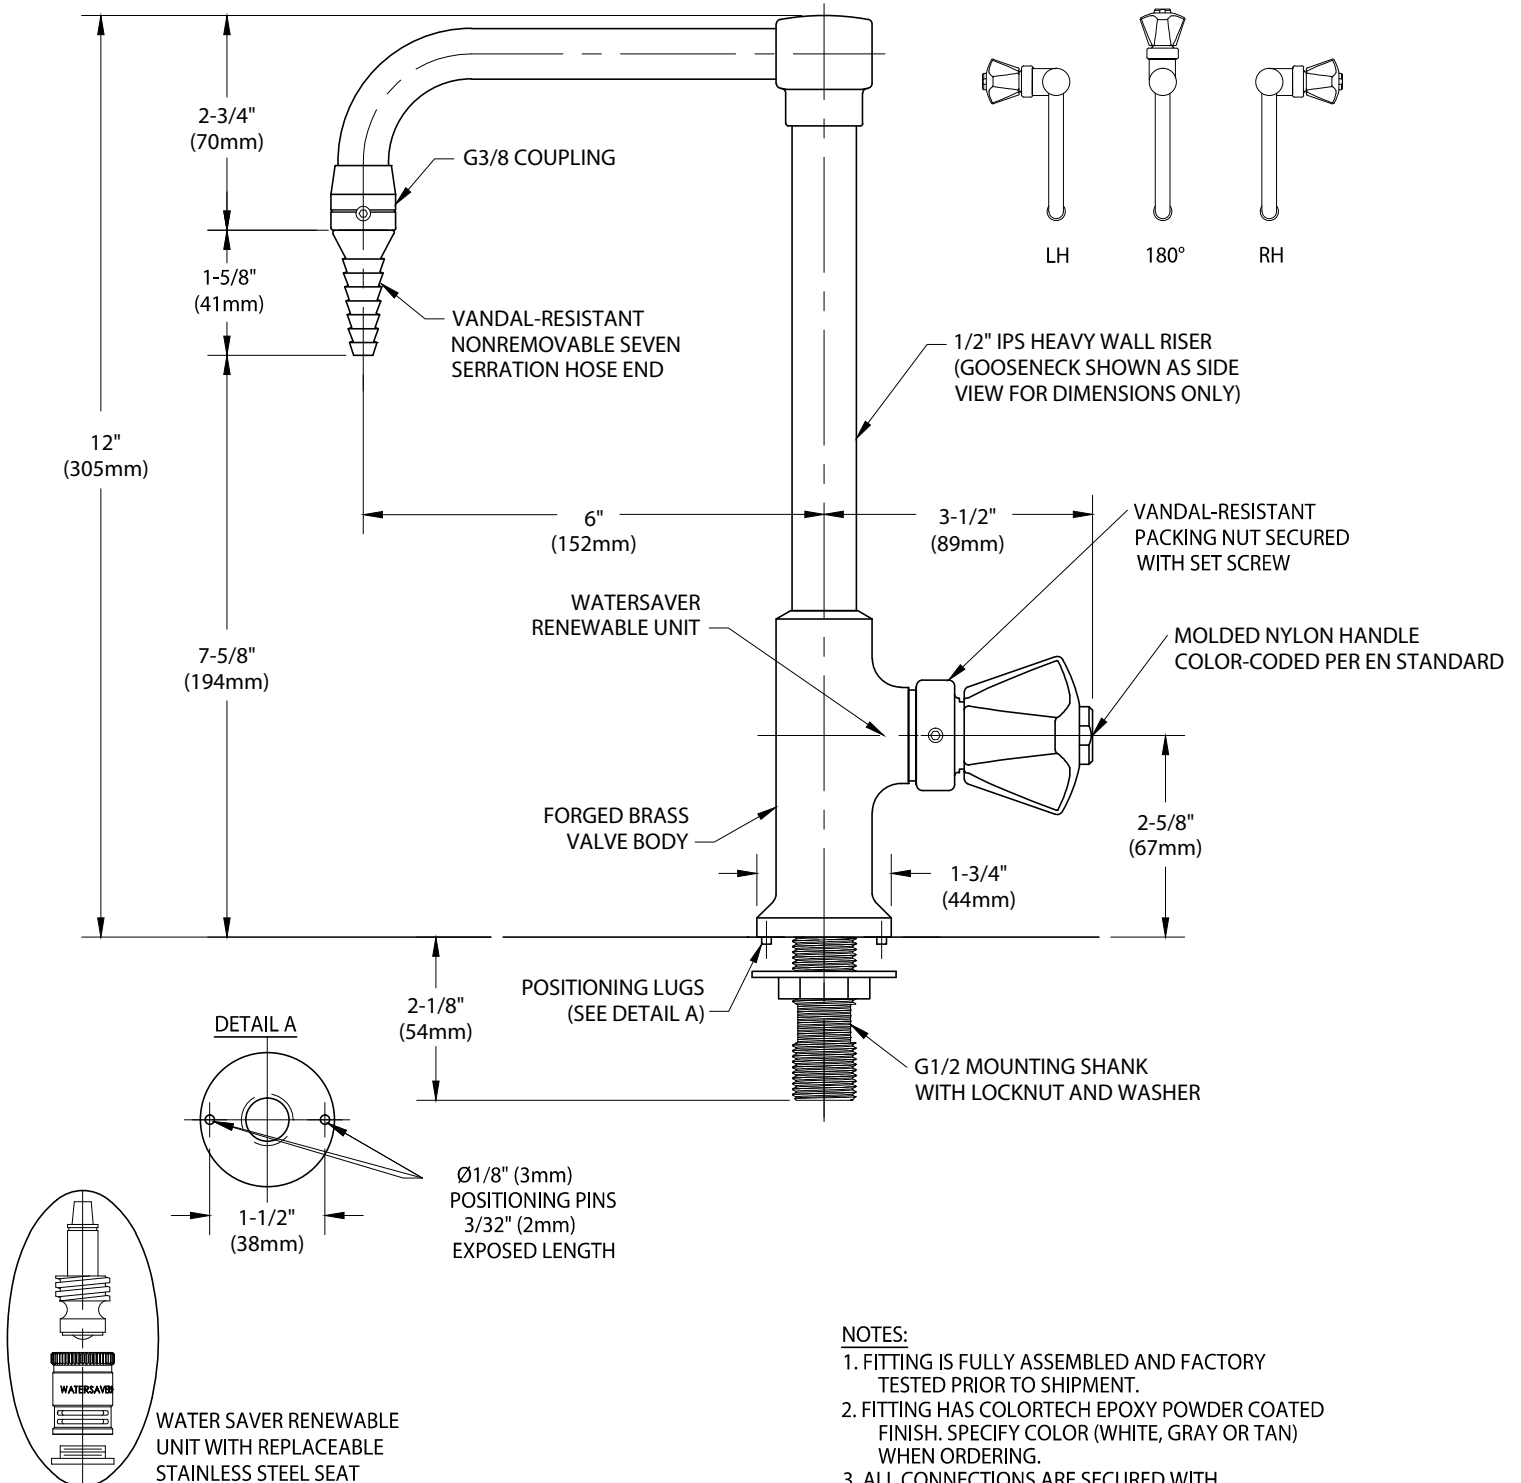

BTVR611

VANDAL-RESISTANT LABORATORY SINGLE FAUCET, DECK MOUNTED, 6" RIGID GOOSENECK



MEASUREMENTS MAY VARY ±1/4" (6mm).

WaterSaver Faucet Co. 312 666 5500 t
701 West Erie Street 312 666 5501 f
Chicago, IL 60654 wsflab.com

Drawing Number:

Revised: 081214-KJS